



*Note: Entire Wooden Theater Floor Is Decked up 3.5" from concrete Building Floor.
 All Measurement of Helgh Is from the Wooden Theater Floor.*

HERE ARTS CENTER
The Dorothy B Williams Theater
House Plot
SCALE: 1/4" = 1'-0"
July 7th. 2017
Ayumu POE Saegusa


SR SECTION

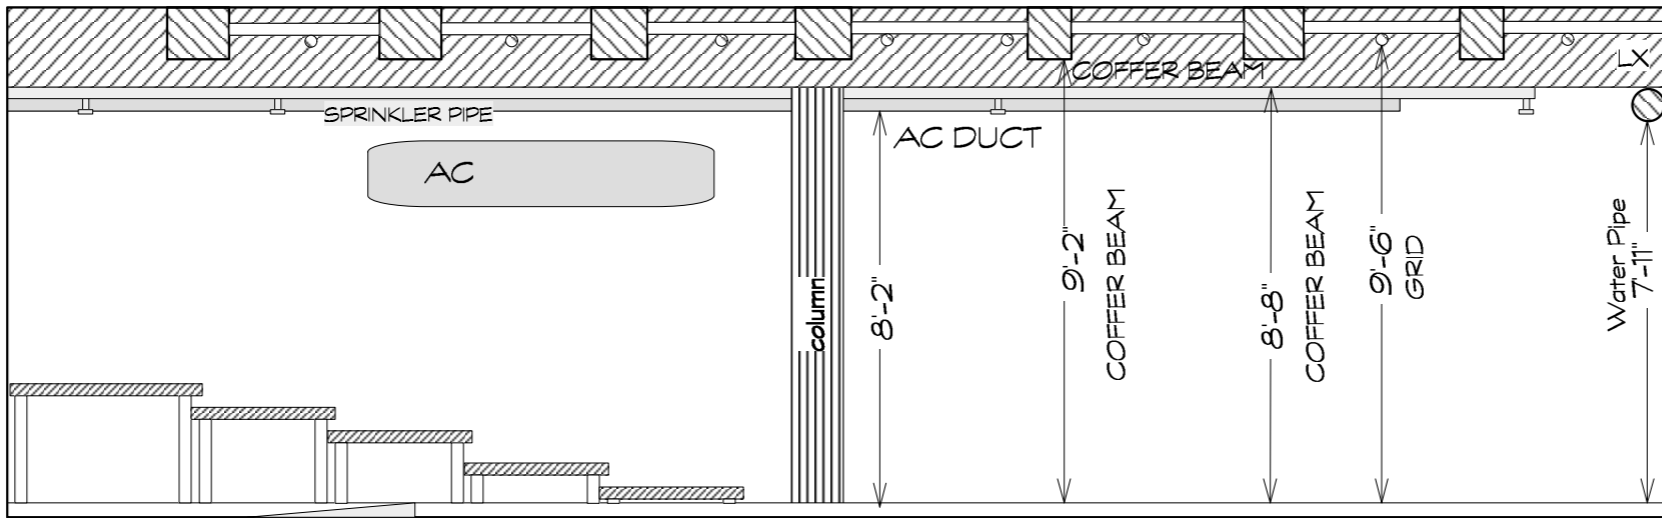

SL SECTION

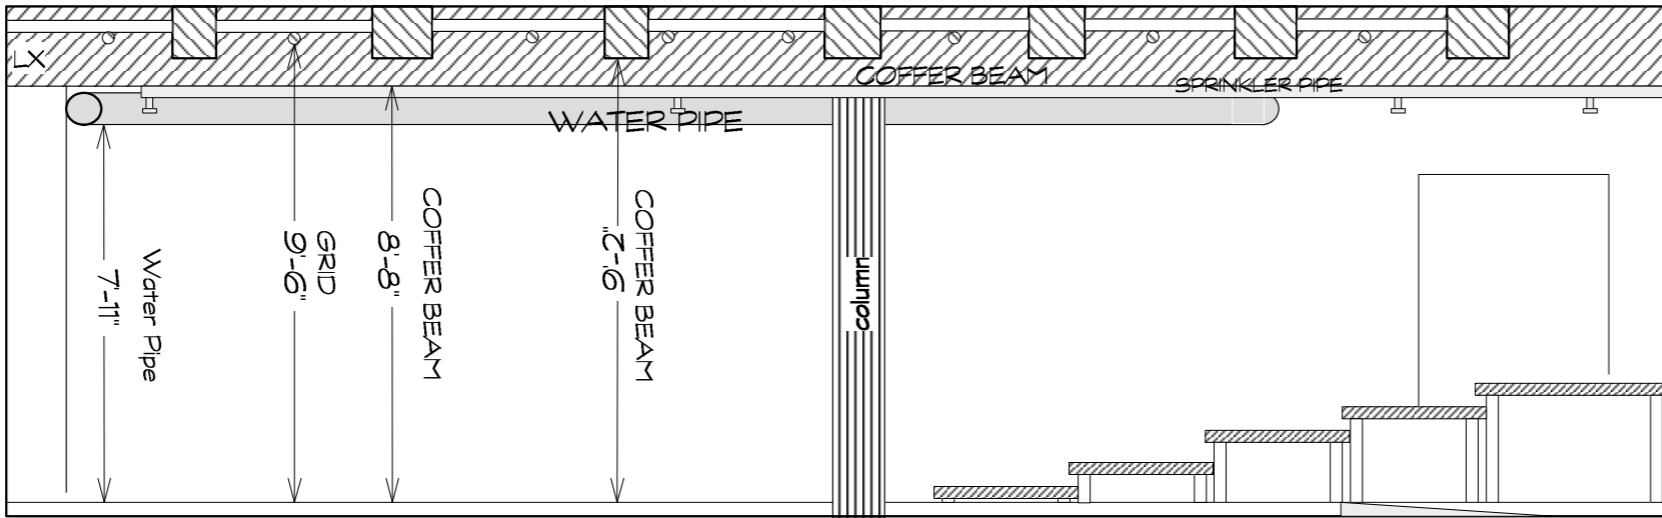


FRONT ELEVATION

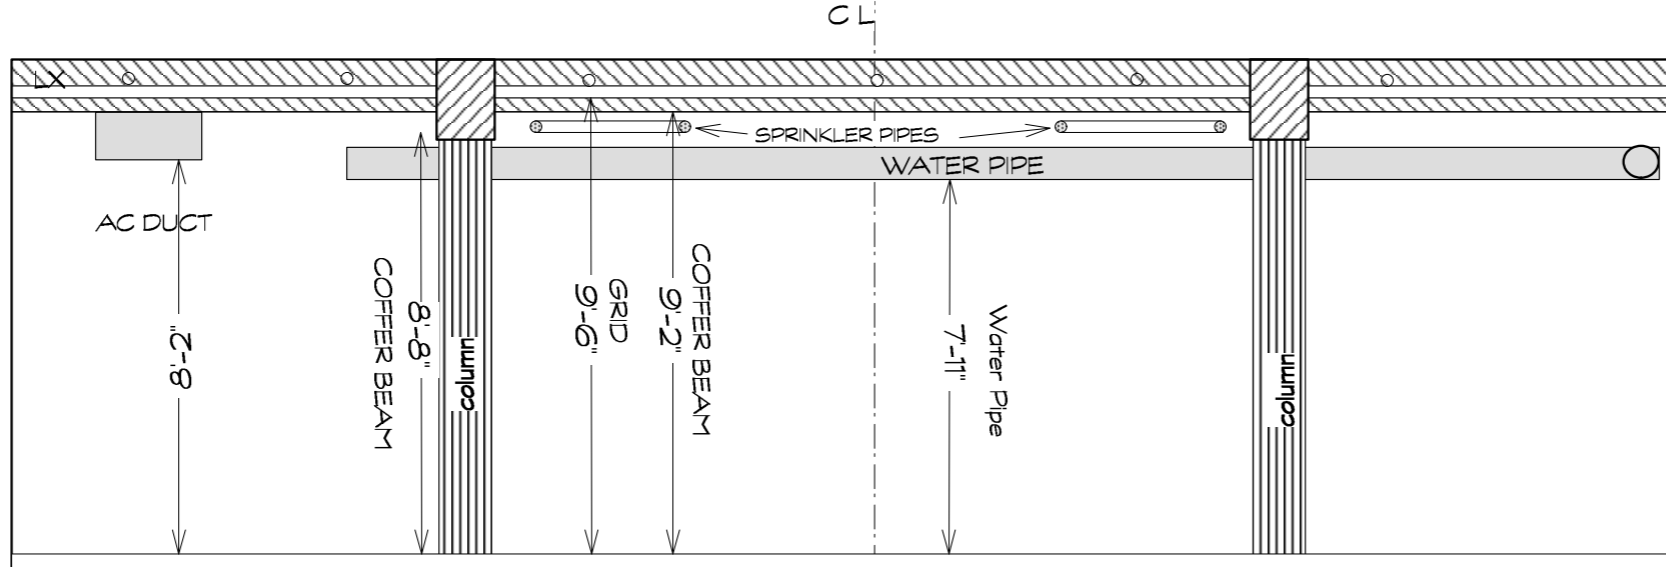

*Note: Entire Wooden Theater Floor Is Decked up 3.5" from concrete Building Floor.
All Measurement of Helgh Is from the Wooden Theater Floor.*


HERE ARTS CENTER
The Dorothy B Williams Theater
Section
SCALE: 1/4" = 1'-0"
July 7th, 2017
Ayumu POE Saegusa

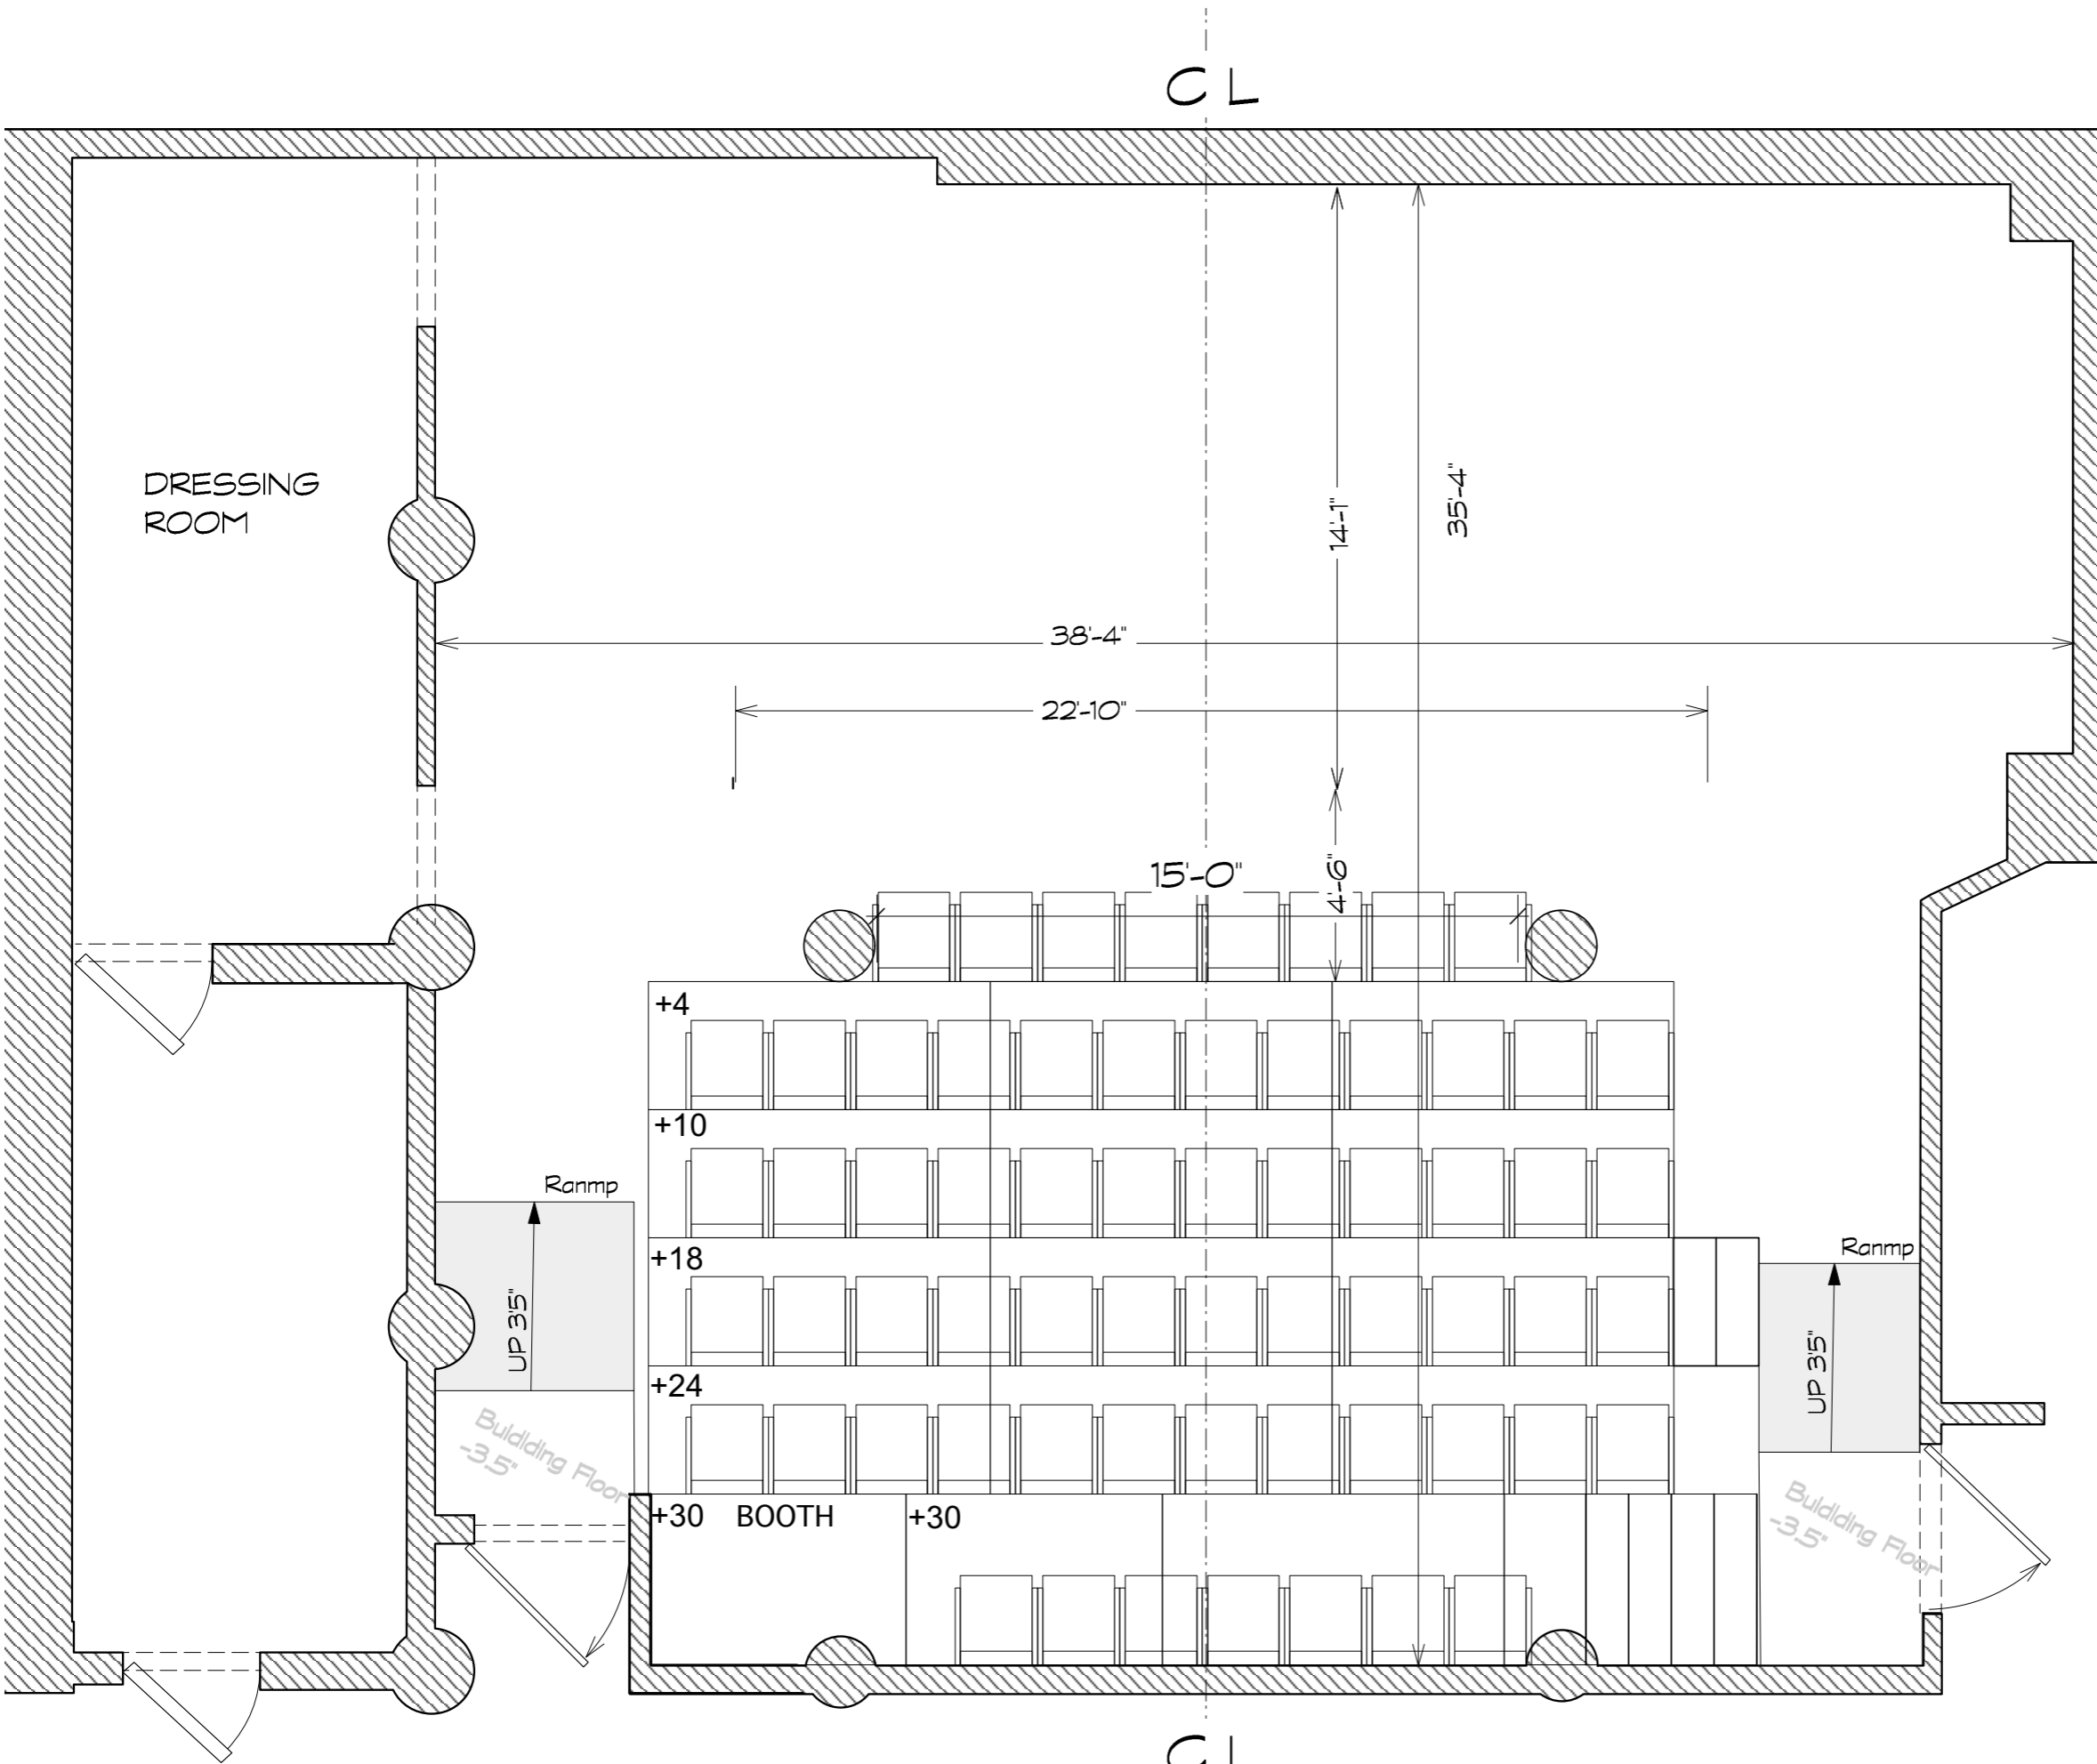


*Note: Entire Wooden Theater Floor Is Decked up 3.5" from concrete Building Floor.
 All Measurement of Helgh Is from the Wooden Theater Floor.*

HERE ARTS CENTER
The Dorothy B Williams Theater
House Plot
SCALE: 1/4" = 1'-0"
July 7th. 2017
Ayumu POE Saegusa


SR SECTION

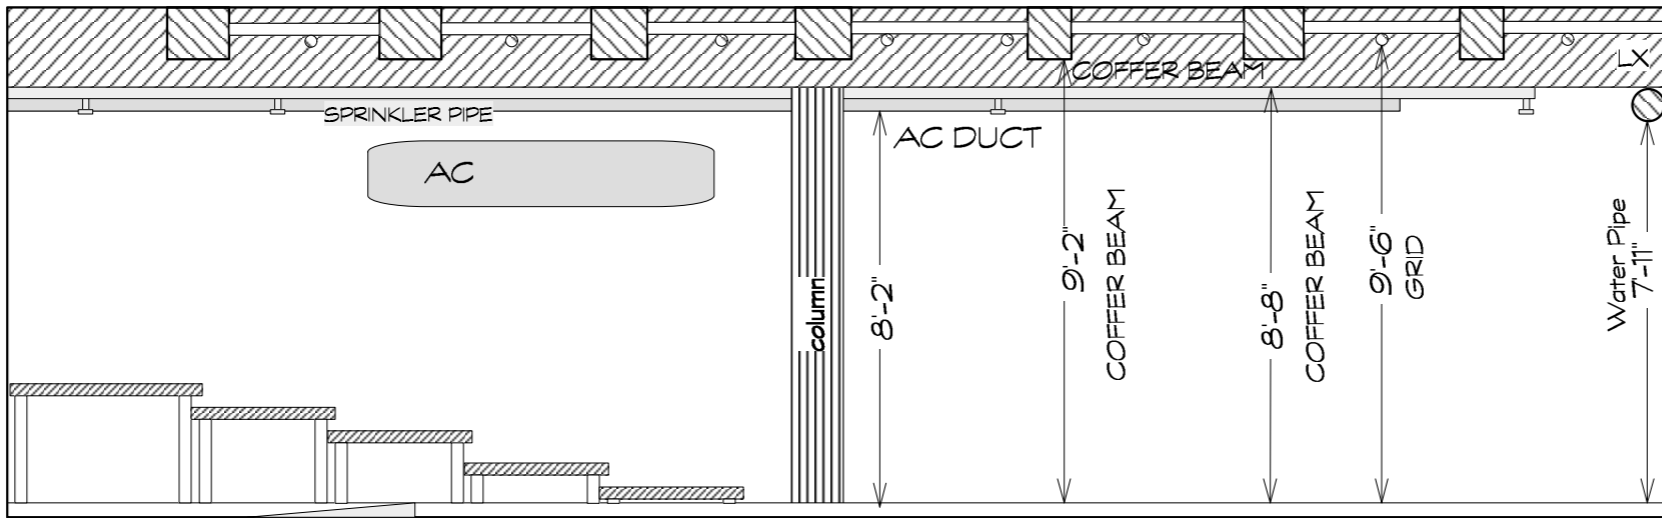

SL SECTION

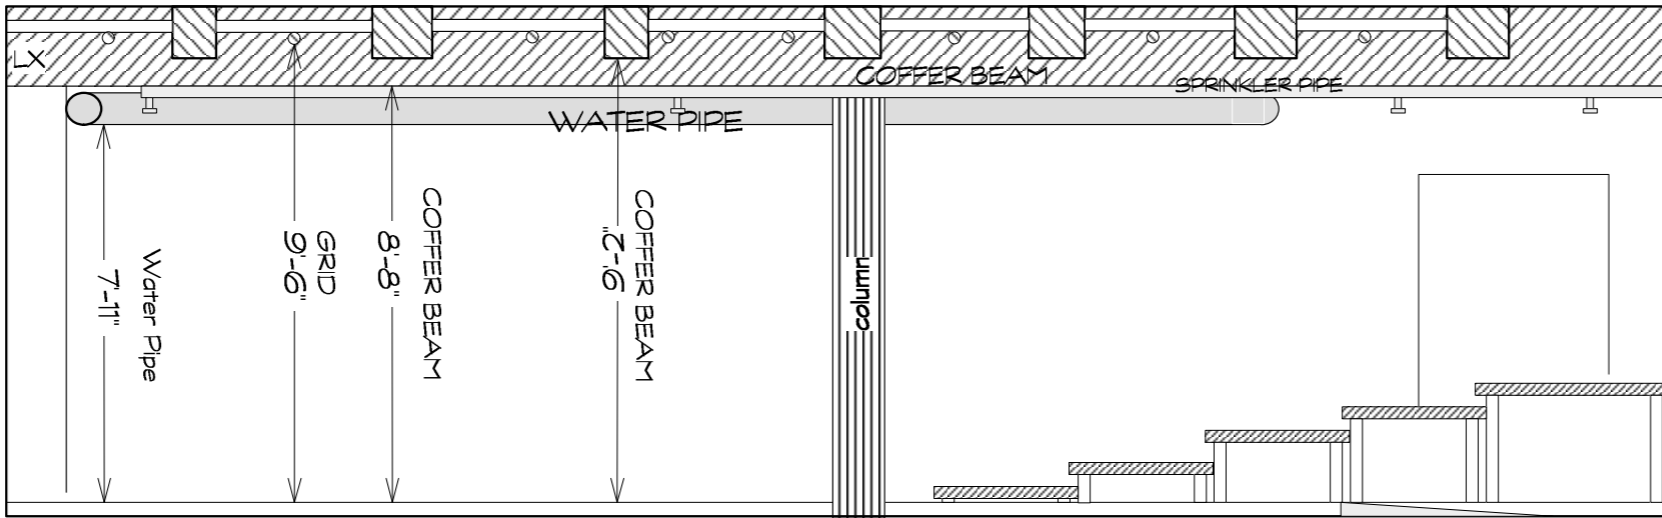


FRONT ELEVATION

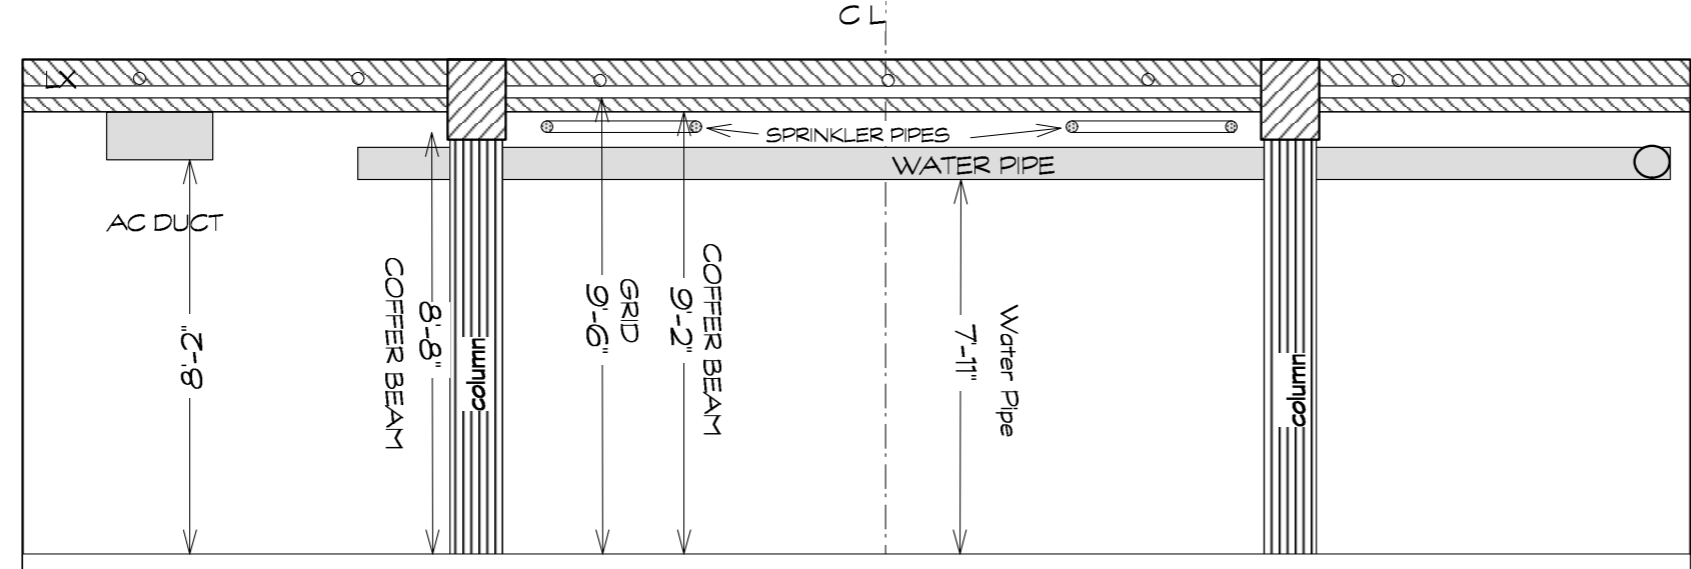

*Note: Entire Wooden Theater Floor Is Decked up 3.5" from concrete Building Floor.
All Measurement of Helgh Is from the Wooden Theater Floor.*

HERE ARTS CENTER
The Dorothy B Williams Theater
Section
SCALE: 1/4" = 1'-0"
July 7th, 2017
Ayumu POE Saegusa

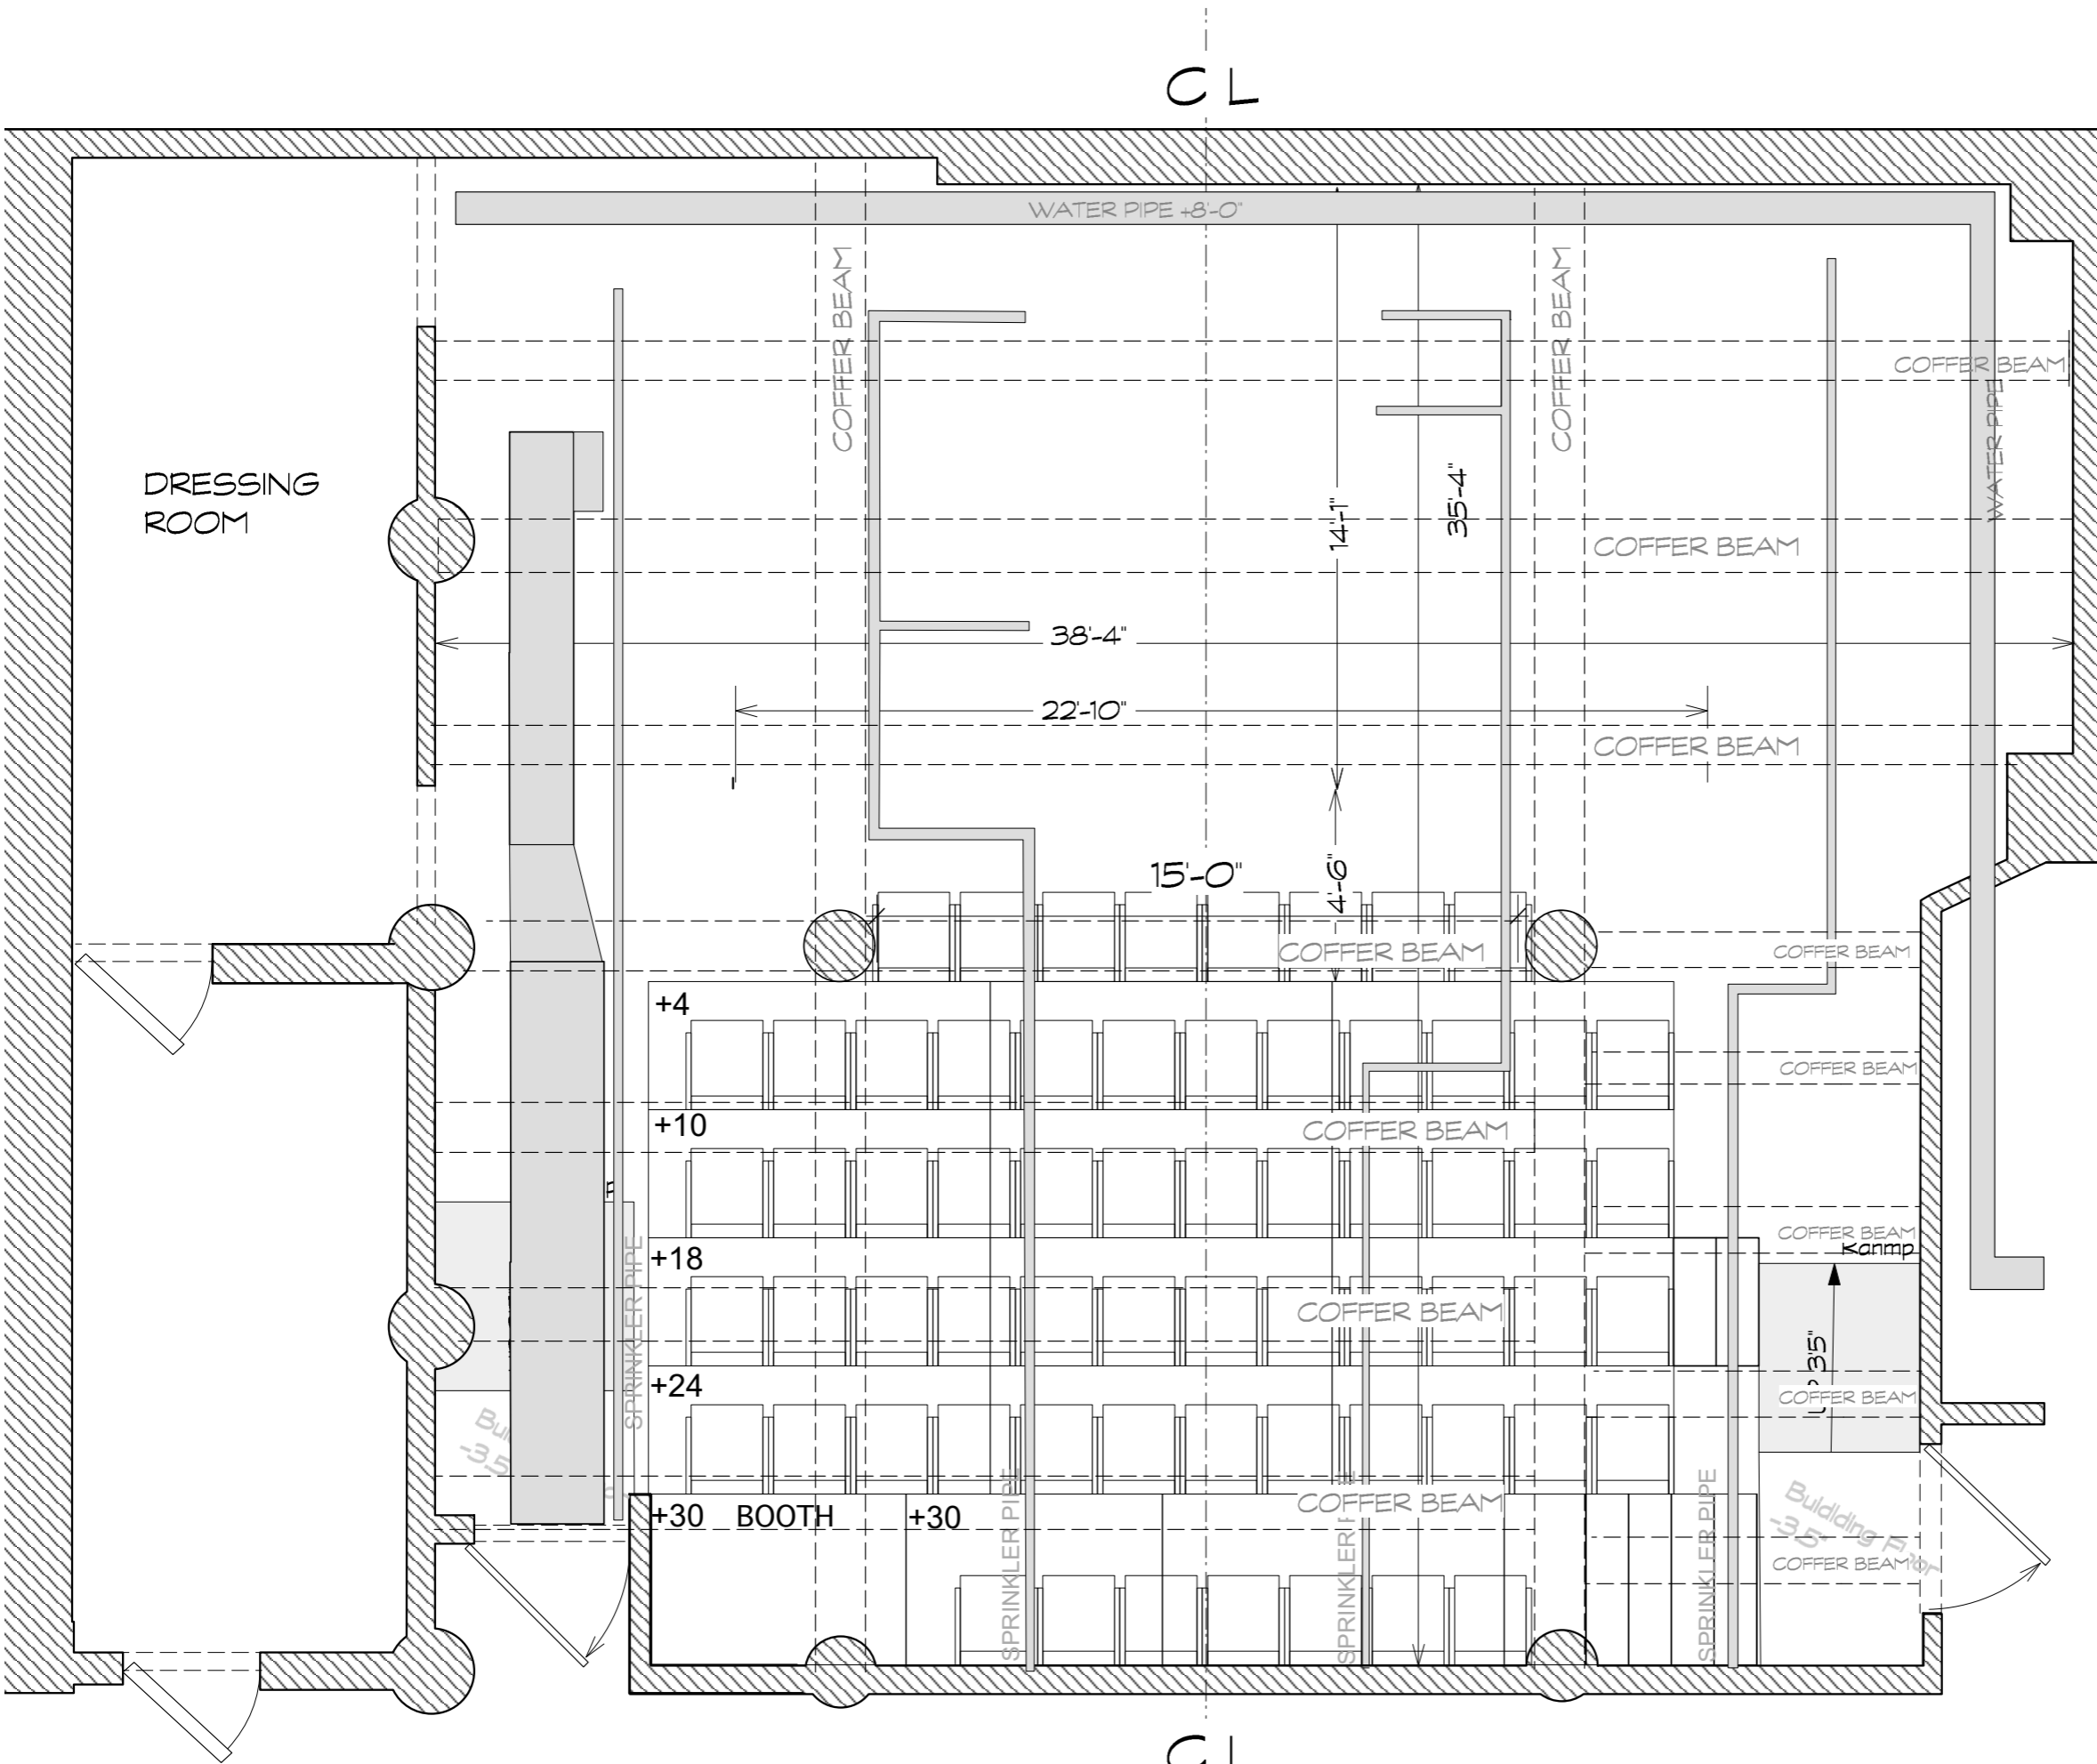

CL

*Note: Entire Wooden Theater Floor Is Decked up 3.5" from concrete Building Floor.
 All Measurement of Helgh Is from the Wooden Theater Floor.*

HERE ARTS CENTER
The Dorothy B Williams Theater
House Plot
SCALE: 1/4" = 1'-0"
July 7th. 2017
Ayumu POE Saegusa